



DIMENSION DIAGRAM

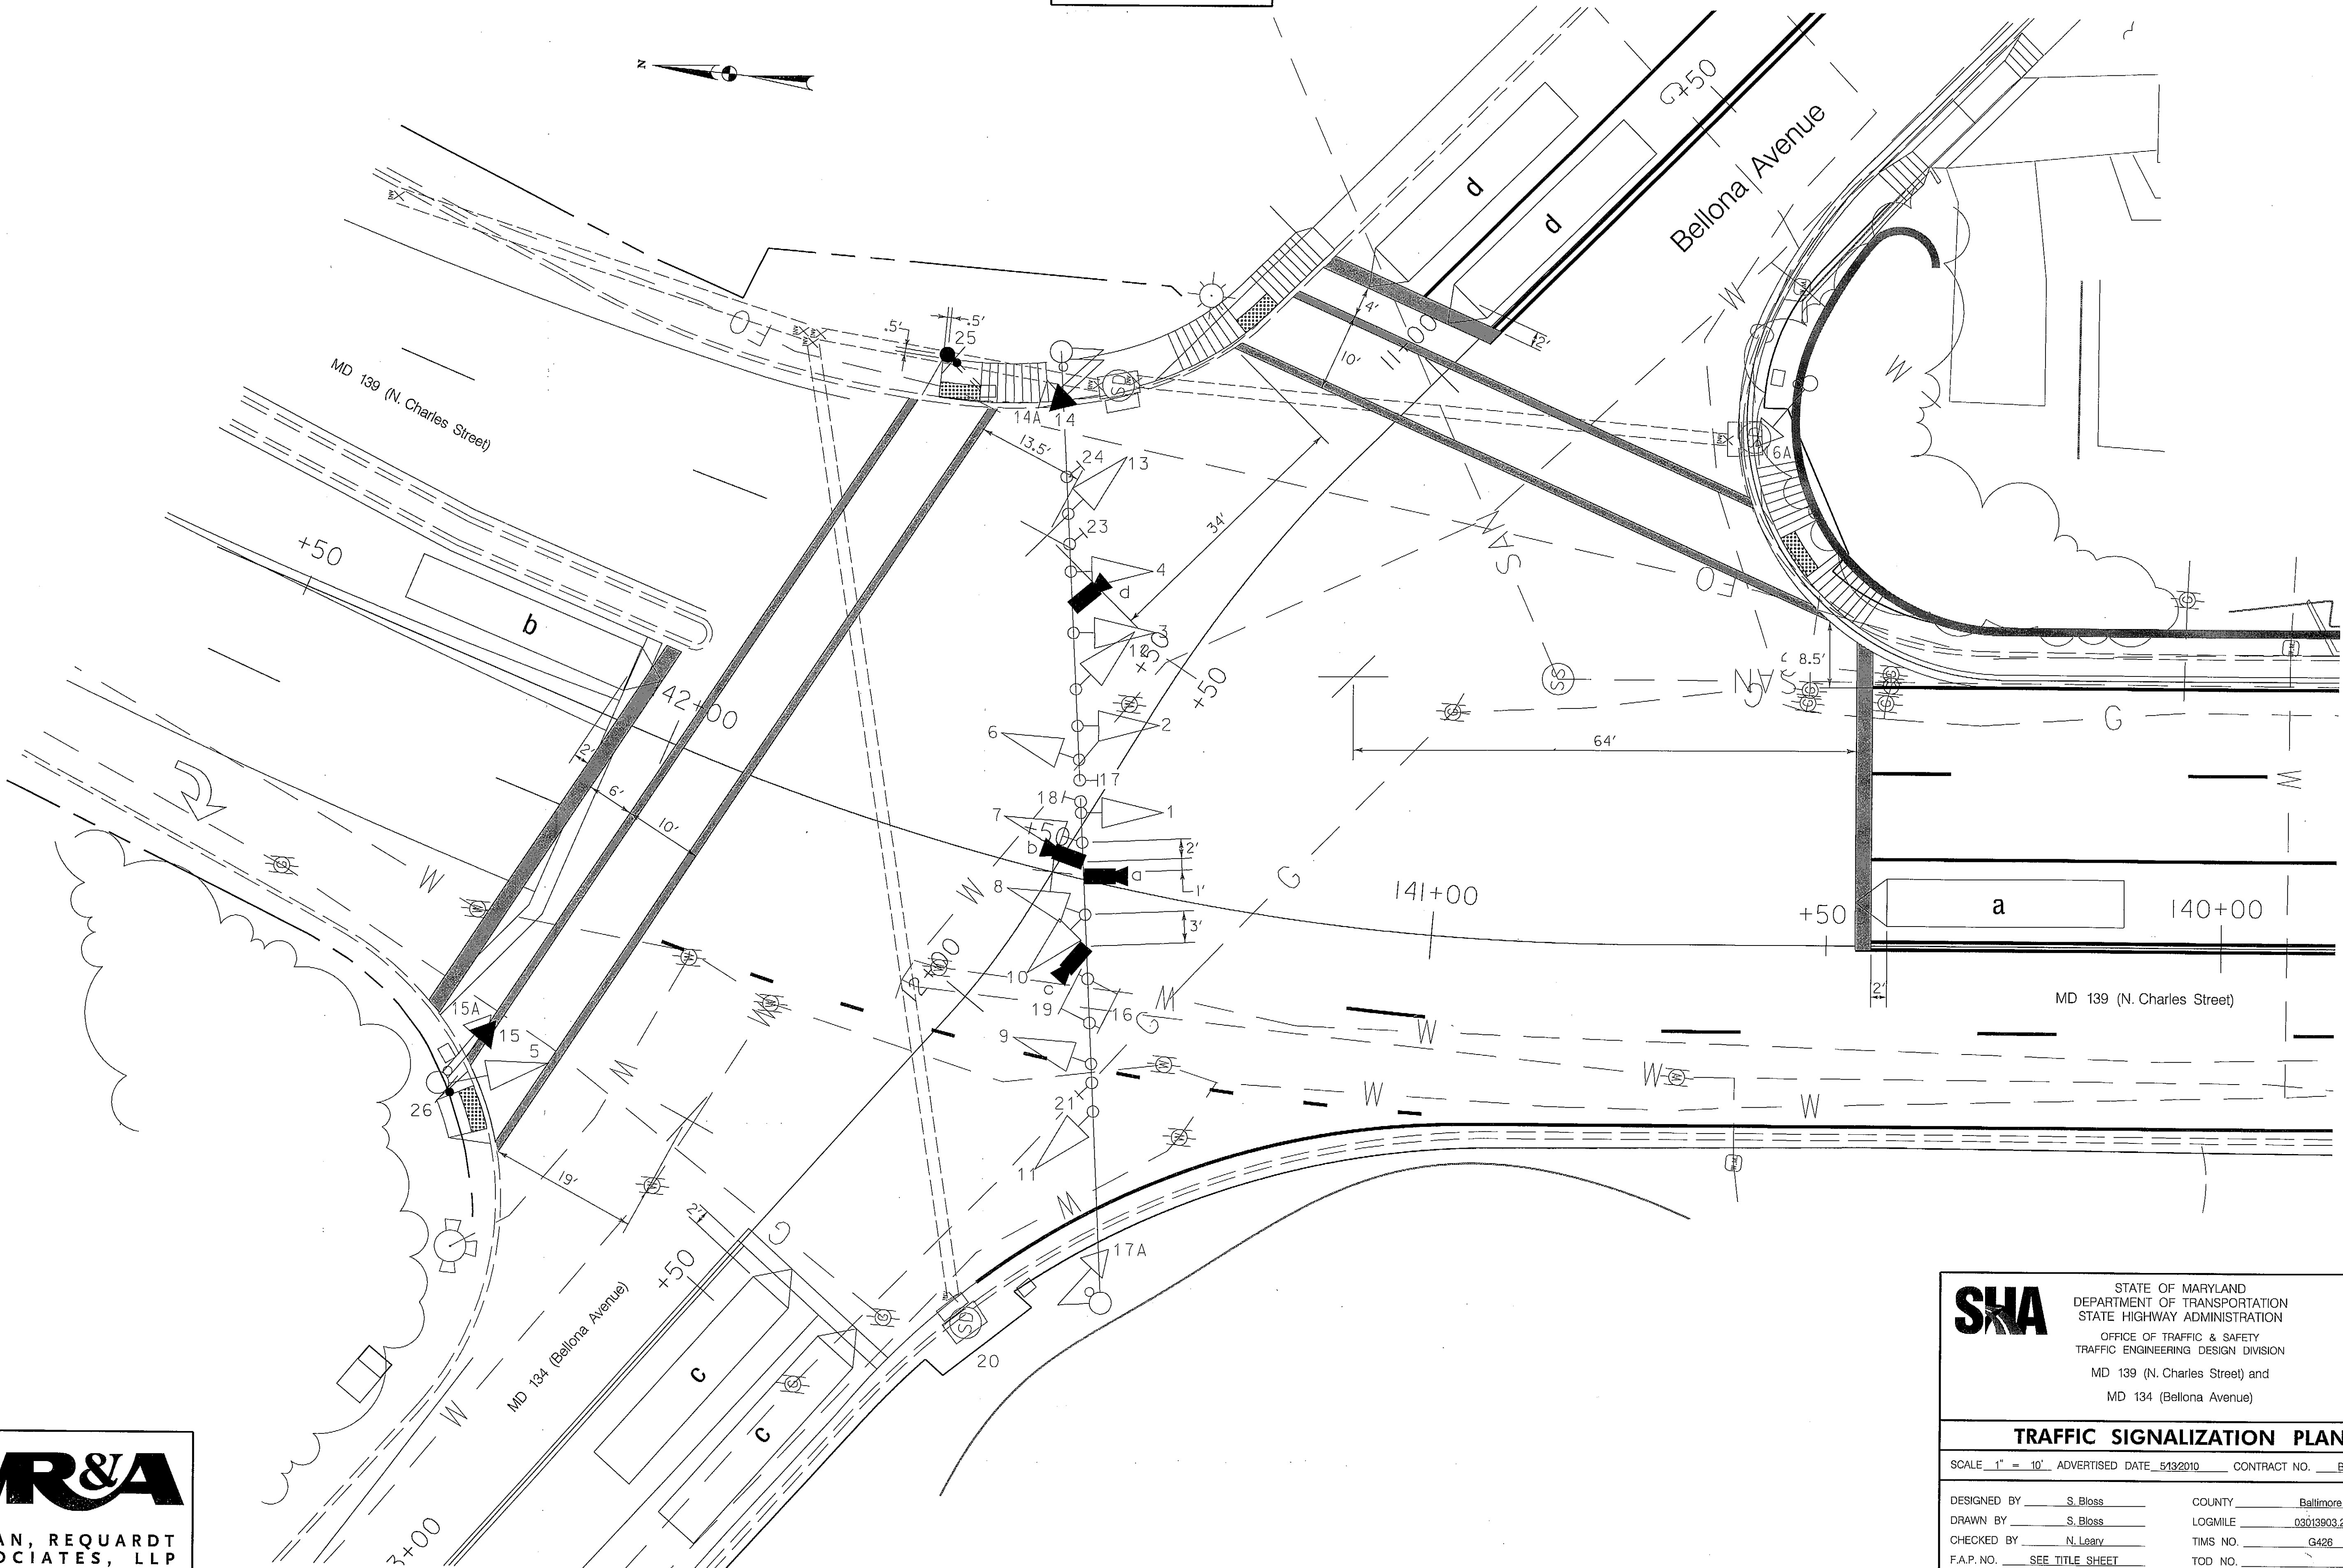

WR&A
WHITMAN, REQUARDT
& ASSOCIATES, LLP
801 South Caroline Street, Baltimore, Maryland 21231

BY: sbloss

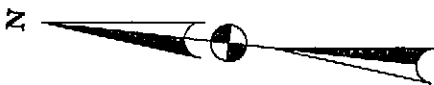

STATE OF MARYLAND
DEPARTMENT OF TRANSPORTATION
STATE HIGHWAY ADMINISTRATION
OFFICE OF TRAFFIC & SAFETY
TRAFFIC ENGINEERING DESIGN DIVISION
MD 139 (N. Charles Street) and
MD 134 (Bellona Avenue)

TRAFFIC SIGNALIZATION PLAN

SCALE 1" = 10' ADVERTISED DATE 5/13/2010 CONTRACT NO. BAB935279

DESIGNED BY	S. Bloss	COUNTY	Baltimore
DRAWN BY	S. Bloss	LOGMILE	03013903.25
CHECKED BY	N. Leary	TIMS NO.	G426
F.A.P. NO.	SEE TITLE SHEET	TOD NO.	

TS NO. 1824 D	DRAWING TSP-2	OF 3	SHEET NO.	OF
---------------	---------------	------	-----------	----

PLOTTED: 05-13-2010
FILE: n:\1869-040\CADD\p89-N002_md139.dgn